



PLAN VIEW
SCALE 1/4" = 1'-0"

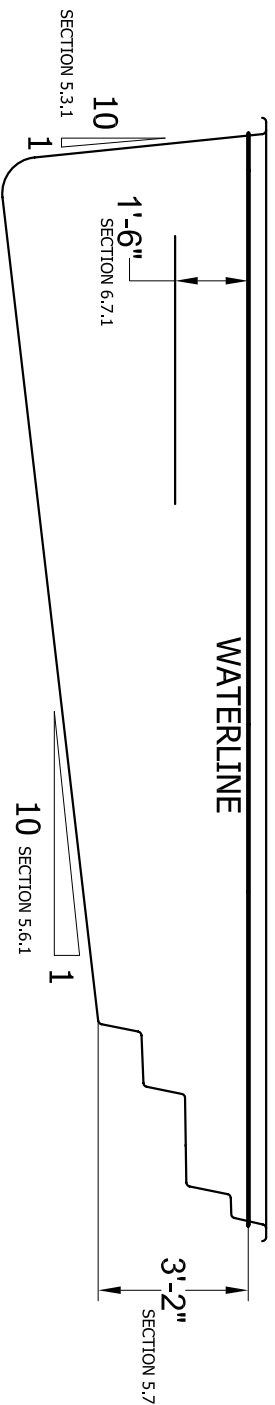

ELEVATION
SCALE 1/4" = 1'-0"

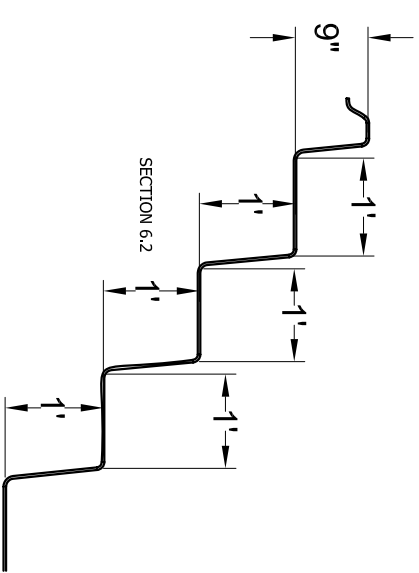

STEP SECTION A-A
SCALE 1/2" = 1'-0"

AREA: 190 SQ.FT
PERIMETER: 59 FT
VOLUME: 6600 GAL

AS PER SECTION 8.1, ALL SURFACES WITHIN THE POOL INTENDED TO PROVIDE FOOTING FOR BATHERS HAVE SLIP RESISTING SURFACES

SUNDIAL 180 NSPI-5

| | |
|----------------|---------------|
| SCALE AS NOTED | DATE 05-31-08 |
| DRAWN BY KLB | REVISION 01 |